




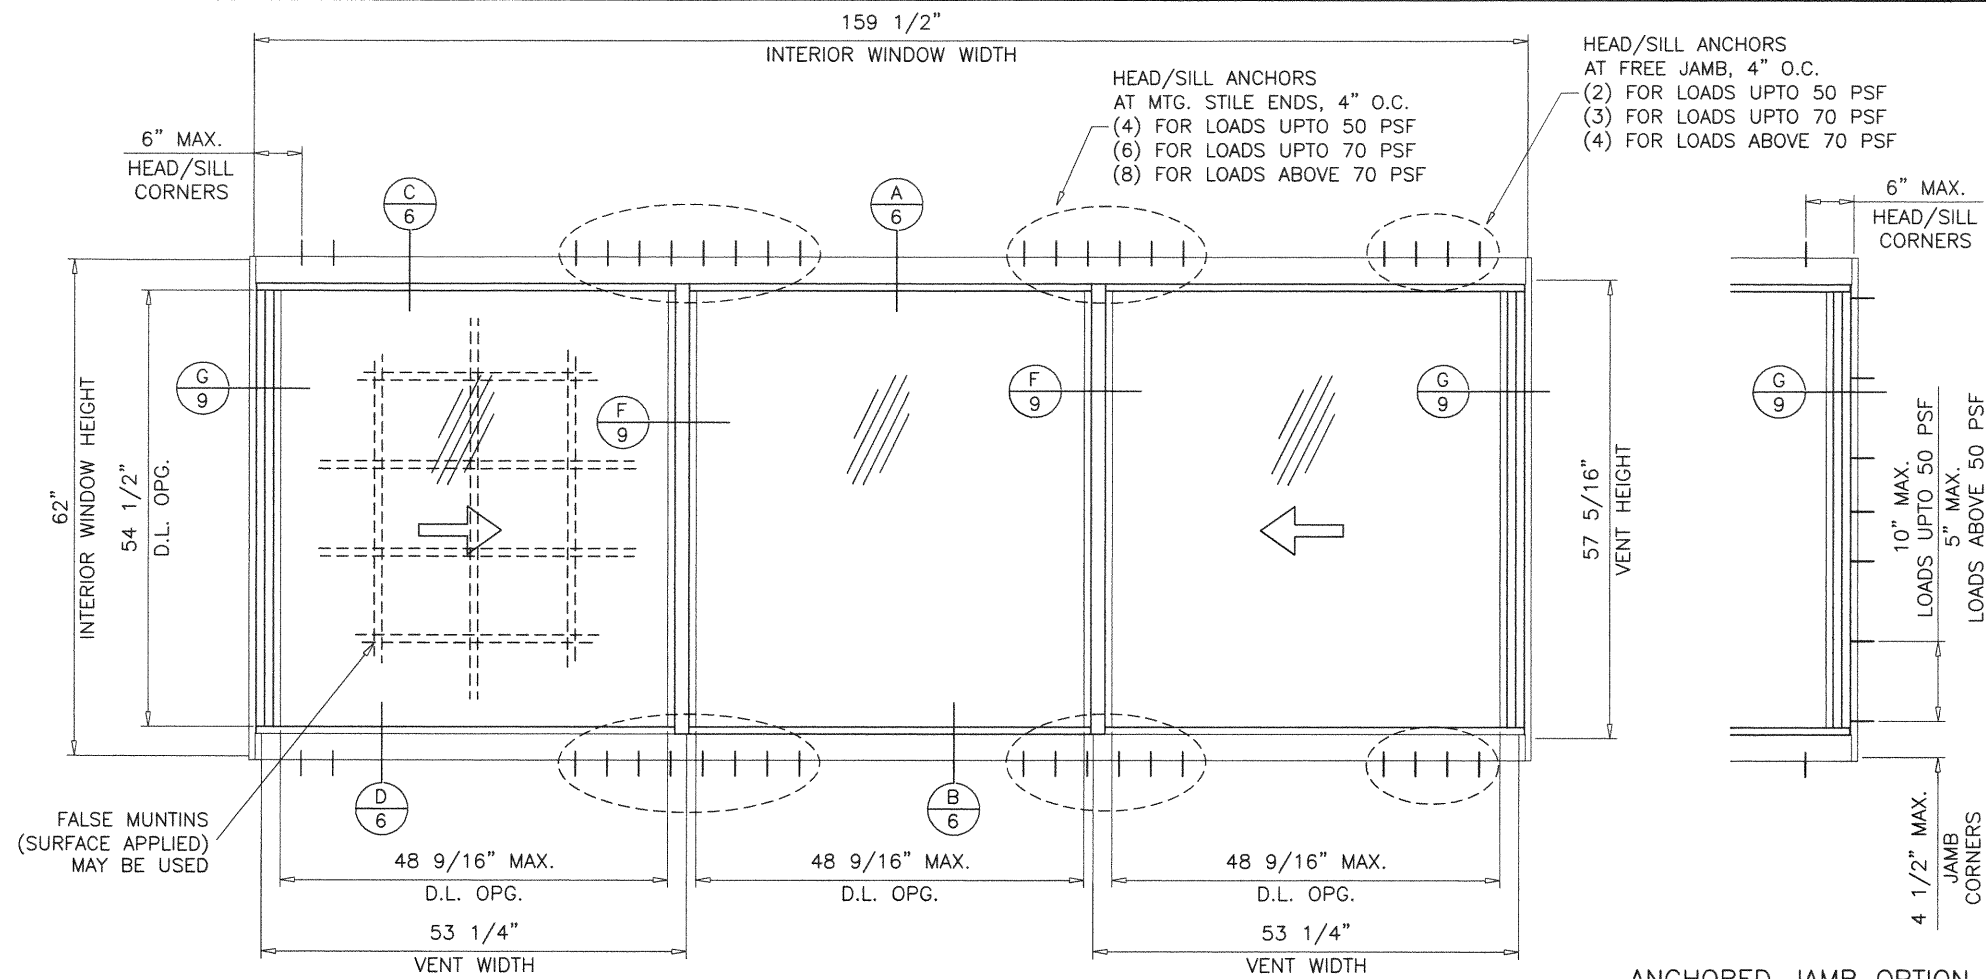

ANCHORED JAMB OPTION

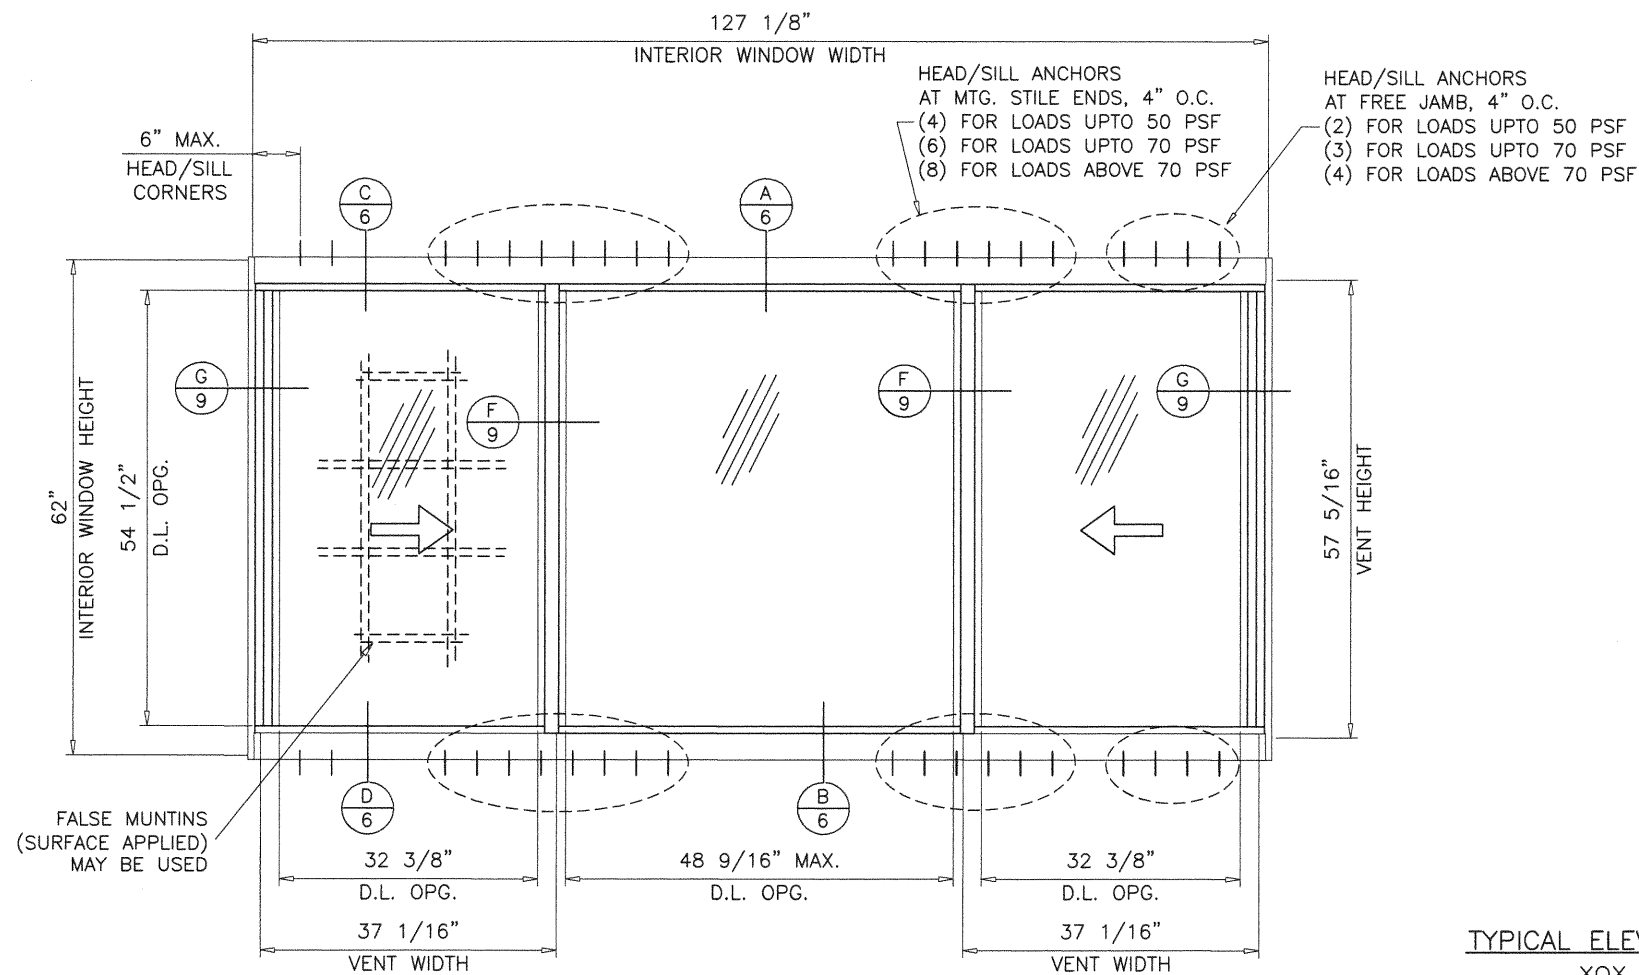

TYPICAL ELEVATIONS
XOX


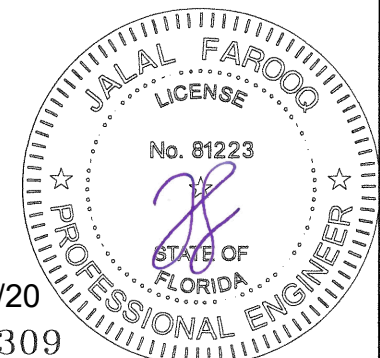


8/11/20
FL #30309





afC
AL-FAROOQ CORPORATION
ENGINEERS & PRODUCT DEVELOPMENT
9360 SUNSET DRIVE, SUITE 220
MIAMI, FLORIDA 33173
TEL. (305) 264-8100 FAX. (305) 262-6978
COMP-ANL 19-68F-AWC

SERIES-100HR ALUM HORIZ. ROLLING WDW. (L.M.I.)
Alcon Windows And Doors Corp.
7240 N.W. 46th Street
Miami, FL. 33166
Tel. (305) 553-0229 Fax. (786) 363-8141

revisions:		no	date	by	description
date:	07-25-19				
scale:	1/2"=1'-0"				
dr. by:	TARIQ				
chk. by:					
drawing no.	19-68F				
sheet	2 of 13				

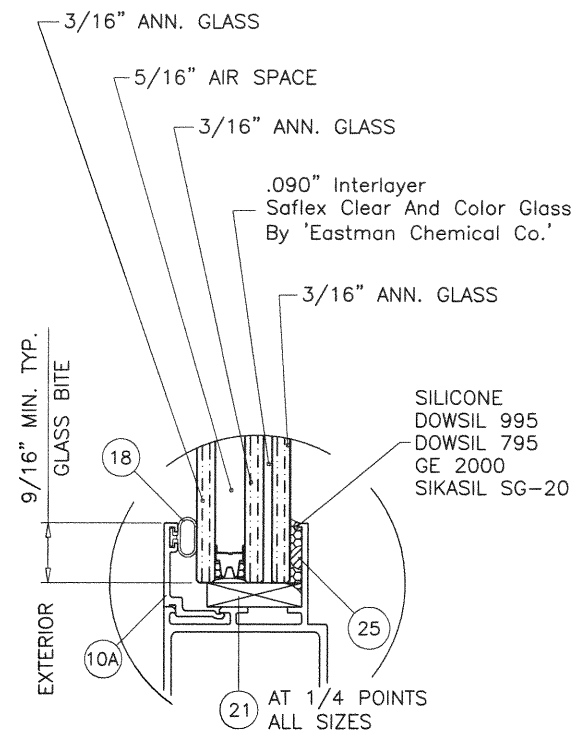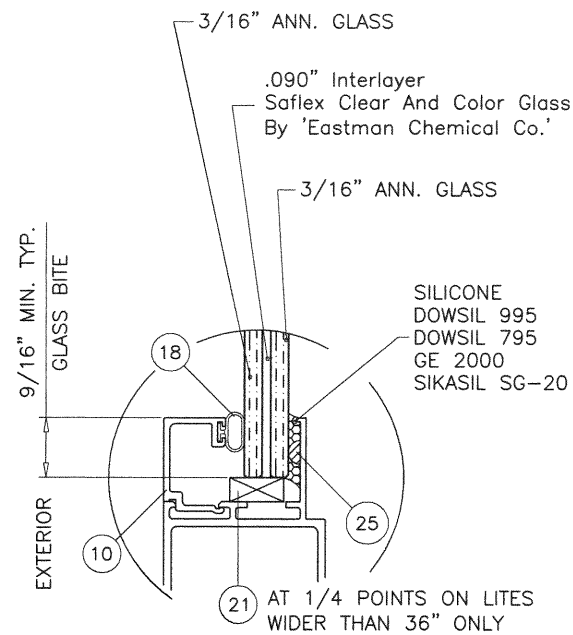

NOTE:
EXTERIOR LITE OF GLASS TYPE 'Ai' TO BE TEMPERED
FOR INSTALLATIONS ABOVE 30 FT. OF GRADE.

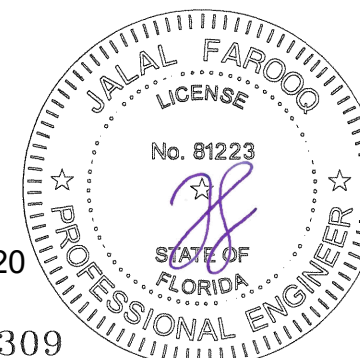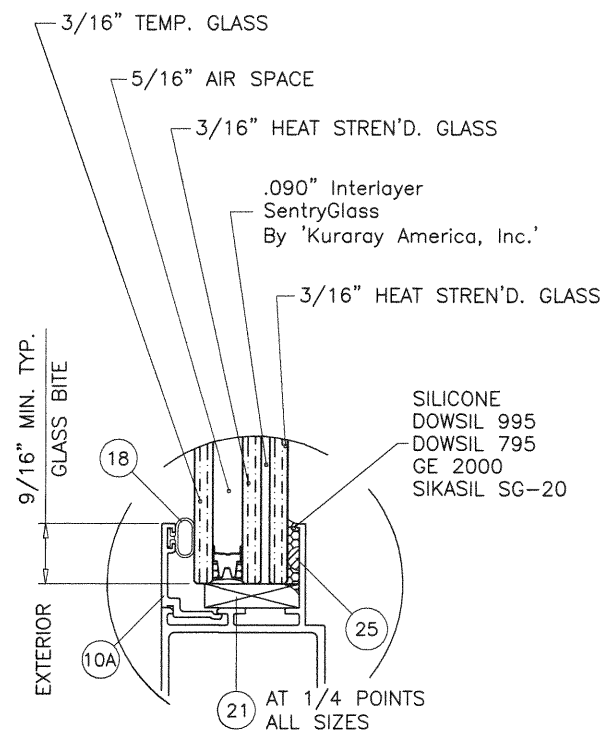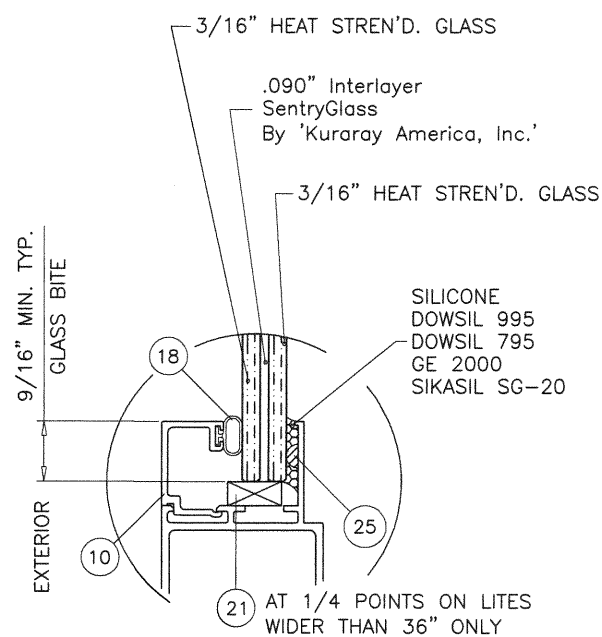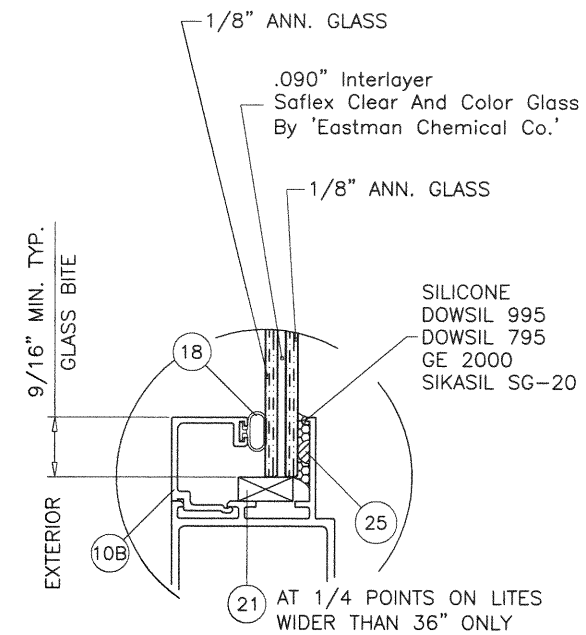

8/11/20

FL #30309

a f c

AL-FAROOQ CORPORATION
ENGINEERS & PRODUCT DEVELOPMENT
9360 SUNSET DRIVE, SUITE 220
MIAMI, FLORIDA 33173 (C.A.N. 3538)
TEL. (305) 264-8100 FAX. (305) 262-9978

SERIES-100HR ALUM HORIZ. ROLLING WDW. (L.M.I.)


Alcon Windows And Doors Corp.

ALCOIT WINDOWS AND
7240 N.W. 46th Street
Miami, FL. 33166

Tel. (305) 553-0229 Fax. (786) 363-8141


[illegible]

DESIGN LOAD CAPACITY - PSF (XO OR OX SIZES)							
INTERIOR FRAME DIMS.		W/O REINF.		WITH REINF.			
		GLASS 'A' & 'Ai'		GLASS TYPES 'B' & 'Bi'			
		W/ OR W/O JAMB ANC.		W/O JAMB ANCHORS		W/ JAMB ANCHORS	
WIDTH	HEIGHT	EXT.(+)	INT.(-)	EXT.(+)	INT.(-)	EXT.(+)	INT.(-)
25-1/2"	25"	70.0	70.0	80.0	95.0	80.0	95.0
36"		70.0	70.0	80.0	95.0	80.0	95.0
52-1/8"		70.0	70.0	80.0	95.0	80.0	95.0
73"		70.0	70.0	80.0	95.0	80.0	95.0
75-1/8"		70.0	70.0	80.0	95.0	80.0	95.0
105-1/4"		70.0	70.0	80.0	95.0	80.0	95.0
110"	37-3/8"	70.0	70.0	80.0	95.0	80.0	95.0
25-1/2"		70.0	70.0	80.0	95.0	80.0	95.0
36"		70.0	70.0	80.0	95.0	80.0	95.0
52-1/8"		70.0	70.0	80.0	95.0	80.0	95.0
73"		70.0	70.0	80.0	95.0	80.0	95.0
75-1/8"		70.0	70.0	80.0	95.0	80.0	95.0
105-1/4"	49-5/8"	70.0	70.0	80.0	95.0	80.0	95.0
110"		70.0	70.0	80.0	95.0	80.0	95.0
25-1/2"		70.0	70.0	80.0	95.0	80.0	95.0
36"		70.0	70.0	80.0	95.0	80.0	95.0
52-1/8"		70.0	70.0	80.0	95.0	80.0	95.0
73"		70.0	70.0	80.0	95.0	80.0	95.0
75-1/8"	55"	70.0	70.0	80.0	95.0	80.0	95.0
105-1/4"		-	-	80.0	95.0	80.0	95.0
110"		-	-	80.0	95.0	80.0	95.0
25-1/2"		70.0	70.0	80.0	95.0	80.0	95.0
36"		70.0	70.0	80.0	95.0	80.0	95.0
52-1/8"		70.0	70.0	80.0	95.0	80.0	95.0
73"	62"	70.0	70.0	80.0	95.0	80.0	95.0
75-1/8"		70.0	70.0	80.0	95.0	80.0	95.0
105-1/4"		-	-	80.0	95.0	80.0	95.0
110"		-	-	80.0	95.0	80.0	95.0
25-1/2"		70.0	70.0	80.0	95.0	80.0	95.0
36"		70.0	70.0	80.0	95.0	80.0	95.0
52-1/8"	23"	70.0	70.0	80.0	95.0	80.0	95.0
73"		70.0	70.0	80.0	95.0	80.0	95.0
75-1/8"		70.0	70.0	80.0	95.0	80.0	95.0
105-1/4"		-	-	76.6	76.6	80.0	95.0
110"		70.0	70.0	80.0	95.0	80.0	95.0
107"		70.0	70.0	80.0	95.0	80.0	95.0
23"	35"	70.0	70.0	80.0	95.0	80.0	95.0
47"		70.0	70.0	80.0	95.0	80.0	95.0
71"		70.0	70.0	80.0	95.0	80.0	95.0
83"		70.0	70.0	80.0	95.0	80.0	95.0
95"		70.0	70.0	80.0	95.0	80.0	95.0
107"		70.0	70.0	80.0	95.0	80.0	95.0
23"	47"	70.0	70.0	80.0	95.0	80.0	95.0
47"		70.0	70.0	80.0	95.0	80.0	95.0
71"		70.0	70.0	80.0	95.0	80.0	95.0
83"		70.0	70.0	80.0	95.0	80.0	95.0
95"		70.0	70.0	80.0	95.0	80.0	95.0
107"		70.0	70.0	80.0	95.0	80.0	95.0
23"	59"	70.0	70.0	80.0	95.0	80.0	95.0
47"		70.0	70.0	80.0	95.0	80.0	95.0
71"		70.0	70.0	80.0	95.0	80.0	95.0
83"		70.0	70.0	80.0	95.0	80.0	95.0
95"		-	-	80.0	95.0	80.0	95.0
107"		-	-	80.0	95.0	80.0	95.0

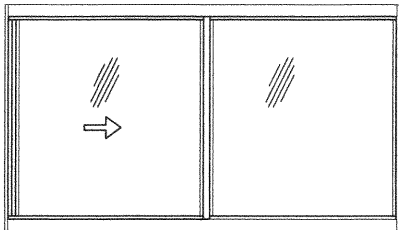


OPERATING VENTS TO BE 1/2 OF WINDOW WIDTH

'XO OR OX'

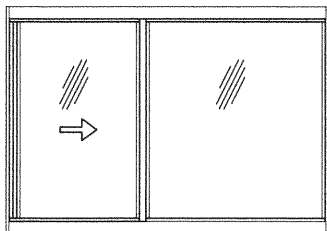


OPERATING VENTS TO BE 1/4 TO 1/3 OF WINDOW WIDTH

'XO OR OX'

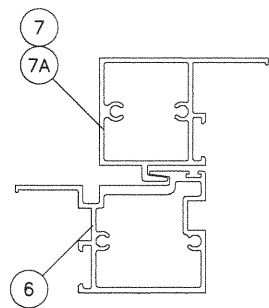

FIX. STILE
W/O REINF.

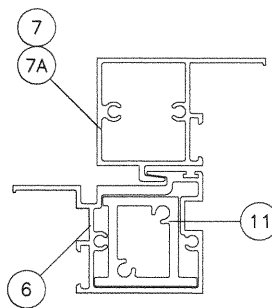


FIX. STILE
WITH REINF.

EXTERIOR LOADS SHOWN IN CHARTS ARE FOR
WINDOWS WITH APPLIED RISER AT FRAME SILL.
FOR STANDARD SILL (NO RISER) LIMIT MAX.
EXTERIOR LOADS TO +66.7 PSF
SEE SHEET 6 FOR DETAILS.

NOTE:
GLASS CAPACITIES ON THIS SHEET ARE
BASED ON ASTM E1300-09 (3 SEC. GUSTS)
AND FLORIDA BUILDING COMMISSION
DECLARATORY STATEMENT DCA05-DEC-219

DESIGN LOAD CAPACITY - PSF (XO OR OX SIZES)							
INTERIOR FRAME DIMS.		W/O REINF.		WITH REINF.			
		GLASS 'A' & 'Ai'		GLASS TYPES 'B' & 'Bi'			
		W/ OR W/O JAMB ANC.		W/O JAMB ANCHORS		W/ JAMB ANCHORS	
WIDTH	HEIGHT	EXT.(+)	INT.(-)	EXT.(+)	INT.(-)	EXT.(+)	INT.(-)
25-1/2"	25"	70.0	70.0	80.0	95.0	80.0	95.0
36"		70.0	70.0	80.0	95.0	80.0	95.0
52-1/8"		70.0	70.0	80.0	95.0	80.0	95.0
73"		70.0	70.0	80.0	95.0	80.0	95.0
75-1/8"		70.0	70.0	80.0	95.0	80.0	95.0
105-1/4"		70.0	70.0	80.0	95.0	80.0	95.0
110"	37-3/8"	70.0	70.0	80.0	95.0	80.0	95.0
25-1/2"		70.0	70.0	80.0	95.0	80.0	95.0
36"		70.0	70.0	80.0	95.0	80.0	95.0
52-1/8"		70.0	70.0	80.0	95.0	80.0	95.0
73"		70.0	70.0	80.0	95.0	80.0	95.0
75-1/8"		70.0	70.0	80.0	95.0	80.0	95.0
105-1/4"	49-5/8"	-	-	80.0	95.0	80.0	95.0
110"		-	-	80.0	95.0	80.0	95.0
25-1/2"		70.0	70.0	80.0	95.0	80.0	95.0
36"		70.0	70.0	80.0	95.0	80.0	95.0
52-1/8"		70.0	70.0	80.0	95.0	80.0	95.0
73"		-	-	80.0	95.0	80.0	95.0
75-1/8"	55"	-	-	80.0	95.0	80.0	95.0
105-1/4"		-	-	80.0	95.0	80.0	95.0
110"		-	-	80.0	95.0	80.0	95.0
25-1/2"		70.0	70.0	80.0	95.0	80.0	95.0
36"		70.0	70.0	80.0	95.0	80.0	95.0
52-1/8"		70.0	70.0	80.0	95.0	80.0	95.0
73"	62"	-	-	80.0	95.0	80.0	95.0
75-1/8"		-	-	80.0	95.0	80.0	95.0
105-1/4"		-	-	79.1	79.1	80.0	95.0
110"		-	-	78.1	78.1	80.0	95.0
23"		70.0	70.0	80.0	95.0	80.0	95.0
47"		70.0	70.0	80.0	95.0	80.0	95.0
71"	23"	70.0	70.0	80.0	95.0	80.0	95.0
83"		70.0	70.0	80.0	95.0	80.0	95.0
95"		70.0	70.0	80.0	95.0	80.0	95.0
107"		70.0	70.0	80.0	95.0	80.0	95.0
23"		70.0	70.0	80.0	95.0	80.0	95.0
47"		70.0	70.0	80.0	95.0	80.0	95.0
71"	35"	70.0	70.0	80.0	95.0	80.0	95.0
83"		70.0	70.0	80.0	95.0	80.0	95.0
95"		70.0	70.0	80.0	95.0	80.0	95.0
107"		-	-	80.0	95.0	80.0	95.0
23"		70.0	70.0	80.0	95.0	80.0	95.0
47"		70.0	70.0	80.0	95.0	80.0	95.0
71"	47"	70.0	70.0	80.0	95.0	80.0	95.0
83"		-	-	80.0	95.0	80.0	95.0
95"		-	-	80.0	95.0	80.0	95.0
107"		-	-	80.0	95.0	80.0	95.0
23"		70.0	70.0	80.0	95.0	80.0	95.0
47"		70.0	70.0	80.0	95.0	80.0	95.0
71"	59"	-	-	80.0	90.9	80.0	95.0
83"		-	-	80.0	86.5	80.0	95.0
95"		-	-	80.0	86.5	80.0	95.0
107"		-	-	80.0	86.5	80.0	95.0
23"		70.0	70.0	80.0	95.0	80.0	95.0
47"		70.0	70.0	80.0	95.0	80.0	95.0

8/11/20
FL #30309

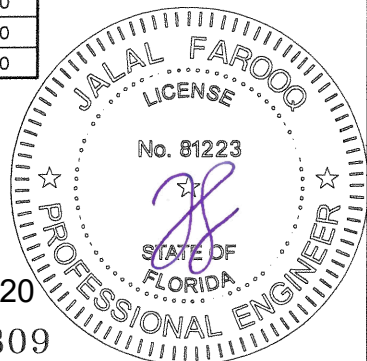

afC

AL-FAROOQ CORPORATION
ENGINEERS & PRODUCT DEVELOPMENT
9360 SUNSET DRIVE, SUITE 220
MIAMI, FLORIDA 33173
TEL. (305) 264-8100 FAX. (305) 262-6978

SERIES-100HR ALUM HORIZ. ROLLING WDW. (L.M.I.)


Alcon Windows And Doors Corp.
7240 N.W. 46th Street
Miami, FL. 33166
Tel. (305) 553-0229 Fax. (786) 363-8141

revisions:
no date by description

date: 07-25-19 scale: - dr. by: TARIQ chk. by:


drawing no.
19-68F
sheet 4 of 13

DESIGN LOAD CAPACITY - PSF (XO OR OX SIZES)			
INTERIOR FRAME DIMS.		W/O REINF.	
		GLASS TYPE 'C'	
		W/ OR W/O JAMB ANC.	
WIDTH	HEIGHT	EXT.(+)	INT.(-)
25-1/2"	25"	55.0	55.0
36"		55.0	55.0
52-1/8"		55.0	55.0
73"		55.0	55.0
75-1/8"		55.0	55.0
105-1/4"		55.0	55.0
110"		55.0	55.0
25-1/2"	37-3/8"	55.0	55.0
36"		55.0	55.0
52-1/8"		55.0	55.0
73"		55.0	55.0
75-1/8"		55.0	55.0
105-1/4"		55.0	55.0
110"		55.0	55.0
25-1/2"	49-5/8"	55.0	55.0
36"		55.0	55.0
52-1/8"		55.0	55.0
73"		55.0	55.0
75-1/8"		55.0	55.0
25-1/2"	55"	55.0	55.0
36"		55.0	55.0
52-1/8"		55.0	55.0
73"		55.0	55.0
75-1/8"		55.0	55.0
25-1/2"	62"	55.0	55.0
36"		55.0	55.0
52-1/8"		55.0	55.0
73"		55.0	55.0
75-1/8"		55.0	55.0
23"	23"	55.0	55.0
47"		55.0	55.0
71"		55.0	55.0
83"		55.0	55.0
95"		55.0	55.0
107"		55.0	55.0
23"	35"	55.0	55.0
47"		55.0	55.0
71"		55.0	55.0
83"		55.0	55.0
95"		55.0	55.0
107"		55.0	55.0
23"	47"	55.0	55.0
47"		55.0	55.0
71"		55.0	55.0
83"		55.0	55.0
95"		55.0	55.0
23"	59"	55.0	55.0
47"		55.0	55.0
71"		55.0	55.0

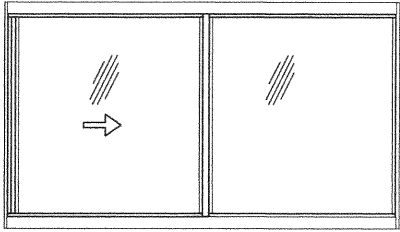


OPERATING VENTS TO BE 1/2 OF WINDOW WIDTH

'XO OR OX'

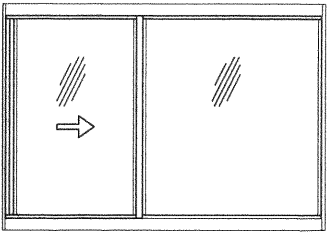

OPERATING VENTS TO BE 1/4 TO 1/3 OF WINDOW WIDTH

'XO OR OX'

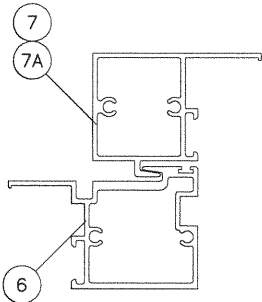



FIX. STILE
W/O REINF.

DESIGN LOAD CAPACITY - PSF (XO OR OX SIZES)			
INTERIOR FRAME DIMS.		W/O REINF.	
		GLASS TYPE 'C'	
		W/ OR W/O JAMB ANC.	
WIDTH	HEIGHT	EXT.(+)	INT.(-)
25-1/2"	25"	55.0	55.0
36"		55.0	55.0
52-1/8"		55.0	55.0
73"		55.0	55.0
75-1/8"		55.0	55.0
105-1/4"		55.0	55.0
110"		55.0	55.0
25-1/2"	37-3/8"	55.0	55.0
36"		55.0	55.0
52-1/8"		55.0	55.0
73"		55.0	55.0
75-1/8"	49-5/8"	55.0	55.0
105-1/4"		55.0	55.0
110"	55"	55.0	55.0
115"		55.0	55.0
25-1/2"	62"	55.0	55.0
36"		55.0	55.0
52-1/8"		55.0	55.0
23"	23"	55.0	55.0
47"		55.0	55.0
71"		55.0	55.0
83"		55.0	55.0
95"		55.0	55.0
107"		55.0	55.0
23"	35"	55.0	55.0
47"		55.0	55.0
71"		55.0	55.0
83"		55.0	55.0
23"	47"	55.0	55.0
47"		55.0	55.0
71"		55.0	55.0
23"	59"	55.0	55.0
47"		55.0	55.0

NOTE:
GLASS CAPACITIES ON THIS SHEET ARE
BASED ON ASTM E1300-09 (3 SEC. GUSTS)
AND FLORIDA BUILDING COMMISSION
DECLARATORY STATEMENT DCA05-DEC-219

8/11/20
FL #30309

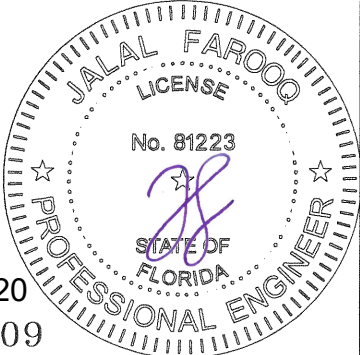

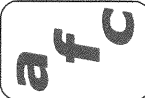

AL-FAROOQ CORPORATION
ENGINEERS & PRODUCT DEVELOPMENT
9360 SUNSET DRIVE, SUITE 220
MIAMI, FLORIDA 33173
TEL (305) 264-8100 FAX (305) 262-6978

SERIES-100HR ALUM HORIZ. ROLLING WDW. (L.M.I.)

Alcon Windows And Doors Corp.
7240 N.W. 46th Street
Miami, FL. 33166
Tel. (305) 553-0229 Fax. (786) 363-8141


revisions:
no date by description

date: 07-25-19
scale: -
dr. by: TARIQ
chk. by:

drawing no.
19-68F
sheet 4.1 of 13


COMP-ANL\19-68F-AWC

DESIGN LOAD CAPACITY - PSF (XOX SIZES)							
INTERIOR FRAME DIMS.		W/O REINF.		WITH REINF.			
		GLASS 'A' & 'Ai'		GLASS TYPES 'B' & 'Bi'			
		W/ OR W/O JAMB ANC.		W/O JAMB ANCHORS		W/ JAMB ANCHORS	
WIDTH	HEIGHT	EXT.(+)	INT.(-)	EXT.(+)	INT.(-)	EXT.(+)	INT.(-)
73"	25"	70.0	70.0	80.0	95.0	80.0	95.0
105-1/4"		70.0	70.0	80.0	95.0	80.0	95.0
110"		70.0	70.0	80.0	95.0	80.0	95.0
111"		70.0	70.0	80.0	95.0	80.0	95.0
159-1/2"		-	-	80.0	95.0	80.0	95.0
73"	37-3/8"	70.0	70.0	80.0	95.0	80.0	95.0
105-1/4"		70.0	70.0	80.0	95.0	80.0	95.0
110"		70.0	70.0	80.0	95.0	80.0	95.0
111"		70.0	70.0	80.0	95.0	80.0	95.0
159-1/2"		-	-	80.0	95.0	80.0	95.0
73"	49-5/8"	70.0	70.0	80.0	95.0	80.0	95.0
105-1/4"		70.0	70.0	80.0	95.0	80.0	95.0
110"		70.0	70.0	80.0	95.0	80.0	95.0
111"		70.0	70.0	80.0	95.0	80.0	95.0
159-1/2"		-	-	80.0	95.0	80.0	95.0
73"	55"	70.0	70.0	80.0	95.0	80.0	95.0
105-1/4"		70.0	70.0	80.0	95.0	80.0	95.0
110"		70.0	70.0	80.0	95.0	80.0	95.0
111"		70.0	70.0	80.0	95.0	80.0	95.0
159-1/2"		-	-	80.0	95.0	80.0	95.0
73"	62"	70.0	70.0	80.0	95.0	80.0	95.0
105-1/4"		70.0	70.0	80.0	95.0	80.0	95.0
110"		70.0	70.0	80.0	94.3	80.0	95.0
111"		70.0	70.0	80.0	93.7	80.0	95.0
159-1/2"		-	-	76.3	76.3	80.0	95.0
71"	23"	70.0	70.0	80.0	95.0	80.0	95.0
83"		70.0	70.0	80.0	95.0	80.0	95.0
95"		70.0	70.0	80.0	95.0	80.0	95.0
107"		70.0	70.0	80.0	95.0	80.0	95.0
119"		70.0	70.0	80.0	95.0	80.0	95.0
131"		70.0	70.0	80.0	95.0	80.0	95.0
143"		70.0	70.0	80.0	95.0	80.0	95.0
155"		70.0	70.0	80.0	95.0	80.0	95.0
71"	35"	70.0	70.0	80.0	95.0	80.0	95.0
83"		70.0	70.0	80.0	95.0	80.0	95.0
95"		70.0	70.0	80.0	95.0	80.0	95.0
107"		70.0	70.0	80.0	95.0	80.0	95.0
119"		70.0	70.0	80.0	95.0	80.0	95.0
131"		70.0	70.0	80.0	95.0	80.0	95.0
143"		70.0	70.0	80.0	95.0	80.0	95.0
155"		70.0	70.0	80.0	95.0	80.0	95.0
71"	47"	70.0	70.0	80.0	95.0	80.0	95.0
83"		70.0	70.0	80.0	95.0	80.0	95.0
95"		70.0	70.0	80.0	95.0	80.0	95.0
107"		70.0	70.0	80.0	95.0	80.0	95.0
119"		70.0	70.0	80.0	95.0	80.0	95.0
131"		70.0	70.0	80.0	95.0	80.0	95.0
143"		70.0	70.0	80.0	95.0	80.0	95.0
155"		-	-	80.0	95.0	80.0	95.0
71"	59"	70.0	70.0	80.0	95.0	80.0	95.0
83"		70.0	70.0	80.0	95.0	80.0	95.0
95"		70.0	70.0	80.0	95.0	80.0	95.0
107"		70.0	70.0	80.0	95.0	80.0	95.0
119"		-	-	80.0	95.0	80.0	95.0
131"		-	-	80.0	94.6	80.0	95.0
143"		-	-	80.0	90.6	80.0	95.0
155"		-	-	80.0	87.6	80.0	95.0

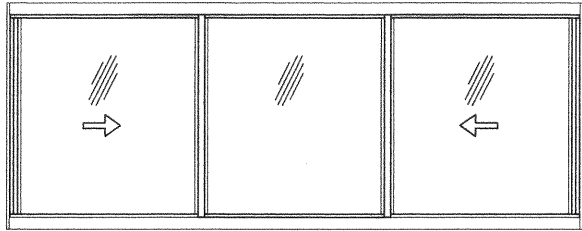


OPERATING VENTS TO BE 1/3 OF THE WINDOW WIDTH

'XOX'

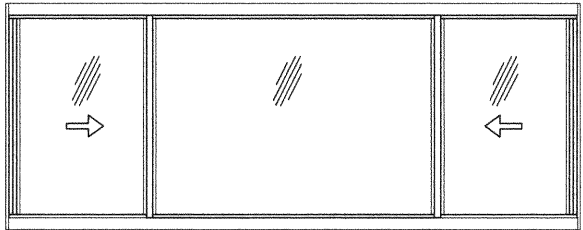


OPERATING VENTS TO BE 1/4 TO 1/3 OF THE WINDOW WIDTH

'XOX'

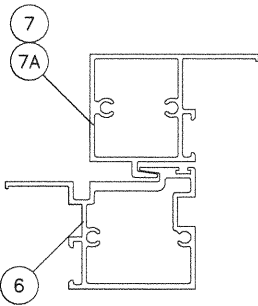

FIX. STILE
W/O REINF.

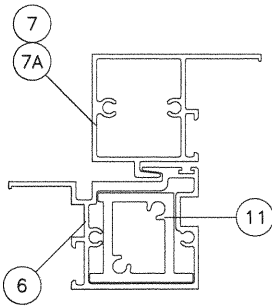


FIX. STILE
WITH REINF.

EXTERIOR LOADS SHOWN IN CHARTS ARE FOR
WINDOWS WITH APPLIED RISER AT FRAME SILL.
FOR STANDARD SILL (NO RISER) LIMIT MAX.
EXTERIOR LOADS TO +66.7 PSF
SEE SHEET 6 FOR DETAILS.

NOTE:
GLASS CAPACITIES ON THIS SHEET ARE
BASED ON ASTM E1300-09 (3 SEC. GUSTS)
AND FLORIDA BUILDING COMMISSION
DECLARATORY STATEMENT DCA05-DEC-219

DESIGN LOAD CAPACITY - PSF (XOX SIZES)					
INTERIOR FRAME DIMS.		W/O REINF.		WITH REINF.	
		GLASS 'A' & 'Ai'		GLASS 'B' & 'Bi'	
		W/ OR W/O JAMB ANC.		W/ OR W/O JAMB ANC.	
WIDTH	HEIGHT	EXT.(+)	INT.(-)	EXT.(+)	INT.(-)
73"	25"	70.0	70.0	80.0	95.0
105-1/4"		70.0	70.0	80.0	95.0
110"		70.0	70.0	80.0	95.0
111"		70.0	70.0	80.0	95.0
159-1/2"		70.0	70.0	80.0	95.0
73"	37-3/8"	70.0	70.0	80.0	95.0
105-1/4"		70.0	70.0	80.0	95.0
110"		70.0	70.0	80.0	95.0
111"		70.0	70.0	80.0	95.0
159-1/2"		-	-	80.0	95.0
73"	49-5/8"	70.0	70.0	80.0	95.0
105-1/4"		-	-	80.0	95.0
110"		-	-	80.0	95.0
111"		-	-	80.0	95.0
159-1/2"		-	-	80.0	95.0
73"	55"	70.0	70.0	80.0	95.0
105-1/4"		-	-	80.0	95.0
110"		-	-	80.0	95.0
111"		-	-	80.0	95.0
159-1/2"		-	-	80.0	95.0
73"	62"	70.0	70.0	80.0	95.0
105-1/4"		-	-	80.0	95.0
110"		-	-	80.0	95.0
111"		-	-	80.0	95.0
159-1/2"		-	-	80.0	95.0
71"	23"	70.0	70.0	80.0	95.0
83"		70.0	70.0	80.0	95.0
95"		70.0	70.0	80.0	95.0
107"		70.0	70.0	80.0	95.0
119"		70.0	70.0	80.0	95.0
131"		70.0	70.0	80.0	95.0
143"		70.0	70.0	80.0	95.0
155"		70.0	70.0	80.0	95.0
71"	35"	70.0	70.0	80.0	95.0
83"		70.0	70.0	80.0	95.0
95"		70.0	70.0	80.0	95.0
107"		70.0	70.0	80.0	95.0
119"		70.0	70.0	80.0	95.0
131"		70.0	70.0	80.0	95.0
143"		-	-	80.0	95.0
155"		-	-	80.0	95.0
71"	47"	70.0	70.0	80.0	95.0
83"		70.0	70.0	80.0	95.0
95"		70.0	70.0	80.0	95.0
107"		-	-	80.0	95.0
119"		-	-	80.0	95.0
131"		-	-	80.0	95.0
143"		-	-	80.0	95.0
155"		-	-	80.0	95.0
71"	59"	70.0	70.0	80.0	95.0
83"		-	-	80.0	95.0
95"		-	-	80.0	95.0
107"		-	-	80.0	95.0
119"		-	-	80.0	95.0
131"		-	-	80.0	95.0
143"		-	-	80.0	95.0
155"		-	-	80.0	95.0

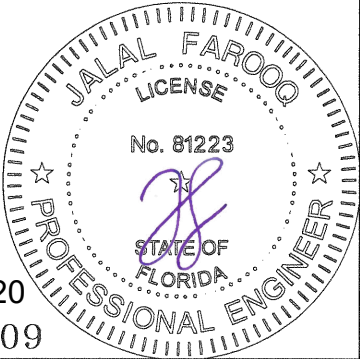


8/11/20
FL #30309

afC
AL-FAROOQ CORPORATION
ENGINEERS & PRODUCT DEVELOPMENT
9360 SUNSET DRIVE, SUITE 220
MIAMI, FLORIDA 33173
(C.A.N. 3538)
TEL. (305) 264-8100 FAX. (305) 262-9978
COMP-ANL\19-68F-AWC

SERIES-100HR ALUM HORIZ. ROLLING WDW. (L.M.I.)
Alcon Windows And Doors Corp.
7240 N.W. 46th Street
Miami, FL. 33166
Tel. (305) 553-0229 Fax. (786) 363-8141


revisions:
no date by description
1
2
63

DESIGN LOAD CAPACITY - PSF (XOX SIZES)			
INTERIOR FRAME DIMS.		W/O REINF.	
		GLASS TYPE 'C'	
		W/ OR W/O JAMB ANC.	
WIDTH	HEIGHT	EXT.(+)	INT.(-)
73"	25"	55.0	55.0
105-1/4"		55.0	55.0
110"		55.0	55.0
111"		55.0	55.0
73"	37-3/8"	55.0	55.0
105-1/4"		55.0	55.0
110"		55.0	55.0
111"		55.0	55.0
73"	49-5/8"	55.0	55.0
105-1/4"		55.0	55.0
110"		55.0	55.0
111"		55.0	55.0
73"	55"	55.0	55.0
105-1/4"		55.0	55.0
110"		55.0	55.0
111"		55.0	55.0
73"	62"	55.0	55.0
105-1/4"		55.0	55.0
110"		55.0	55.0
111"		55.0	55.0
71"	23"	55.0	55.0
83"		55.0	55.0
95"		55.0	55.0
107"		55.0	55.0
119"		55.0	55.0
131"		55.0	55.0
143"		55.0	55.0
155"		55.0	55.0
71"	35"	55.0	55.0
83"		55.0	55.0
95"		55.0	55.0
107"		55.0	55.0
119"		55.0	55.0
131"		55.0	55.0
143"		55.0	55.0
155"		55.0	55.0
71"	47"	55.0	55.0
83"		55.0	55.0
95"		55.0	55.0
107"		55.0	55.0
119"		55.0	55.0
131"		55.0	55.0
71"	59"	55.0	55.0
83"		55.0	55.0
95"		55.0	55.0
107"		55.0	55.0

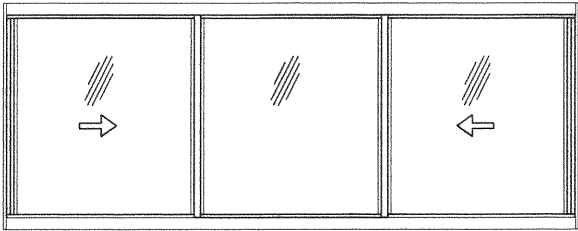


OPERATING VENTS TO BE 1/3 OF THE WINDOW WIDTH

'XOX'

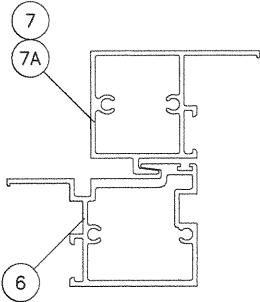

FIX. STILE
W/O REINF.

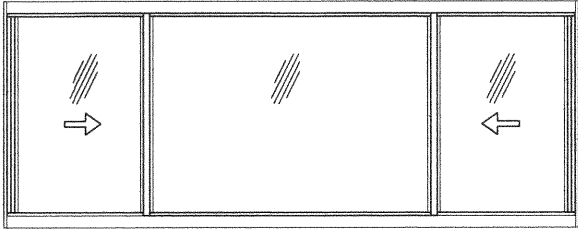


OPERATING VENTS TO BE 1/4 TO 1/3 OF THE WINDOW WIDTH

'XOX'

DESIGN LOAD CAPACITY - PSF (XOX SIZES)			
INTERIOR FRAME DIMS.		W/O REINF.	
		GLASS TYPE 'C'	
		W/ OR W/O JAMB ANC.	
WIDTH	HEIGHT	EXT.(+)	INT.(-)
73"	25"	55.0	55.0
105-1/4"		55.0	55.0
110"		55.0	55.0
111"		55.0	55.0
159-1/2"	37-3/8"	55.0	55.0
73"		55.0	55.0
105-1/4"		55.0	55.0
110"		55.0	55.0
111"	49-5/8"	55.0	55.0
73"		55.0	55.0
73"		55.0	55.0
73"		55.0	55.0
73"	55"	55.0	55.0
73"		55.0	55.0
71"	23"	55.0	55.0
83"		55.0	55.0
95"		55.0	55.0
107"		55.0	55.0
119"		55.0	55.0
131"		55.0	55.0
143"		55.0	55.0
155"		55.0	55.0
71"	35"	55.0	55.0
83"		55.0	55.0
95"		55.0	55.0
107"		55.0	55.0
119"		55.0	55.0
131"		55.0	55.0
71"	47"	55.0	55.0
83"		55.0	55.0
95"		55.0	55.0
71"	59"	55.0	55.0

NOTE:
GLASS CAPACITIES ON THIS SHEET ARE
BASED ON ASTM E1300-09 (3 SEC. GUSTS)
AND FLORIDA BUILDING COMMISSION
DECLARATORY STATEMENT DCA05-DEC-219

8/11/20
FL #30309

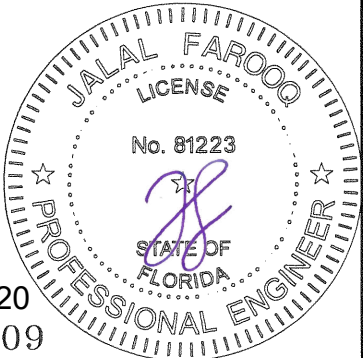

afC
AL-FAROOQ CORPORATION
ENGINEERS & PRODUCT DEVELOPMENT
9360 SUNSET DRIVE, SUITE 220
MIAMI, FLORIDA 33173
(C.A.N. 3538)
TEL (305) 262-6978
FAX (305) 262-6978
COMP-ANL 19-68F-AWC


SERIES-100HR ALUM HORIZ. ROLLING WDW. (L.M.I.)

Alcon Windows And Doors Corp.
7240 N.W. 46th Street
Miami, FL. 33166
Tel. (305) 553-0229 Fax. (786) 363-8141



revisions:
no date by description

date: 07-25-19
scale: -
dr. by: TARIQ
chk. by:

drawing no.
19-68F
sheet 5.1 of 13

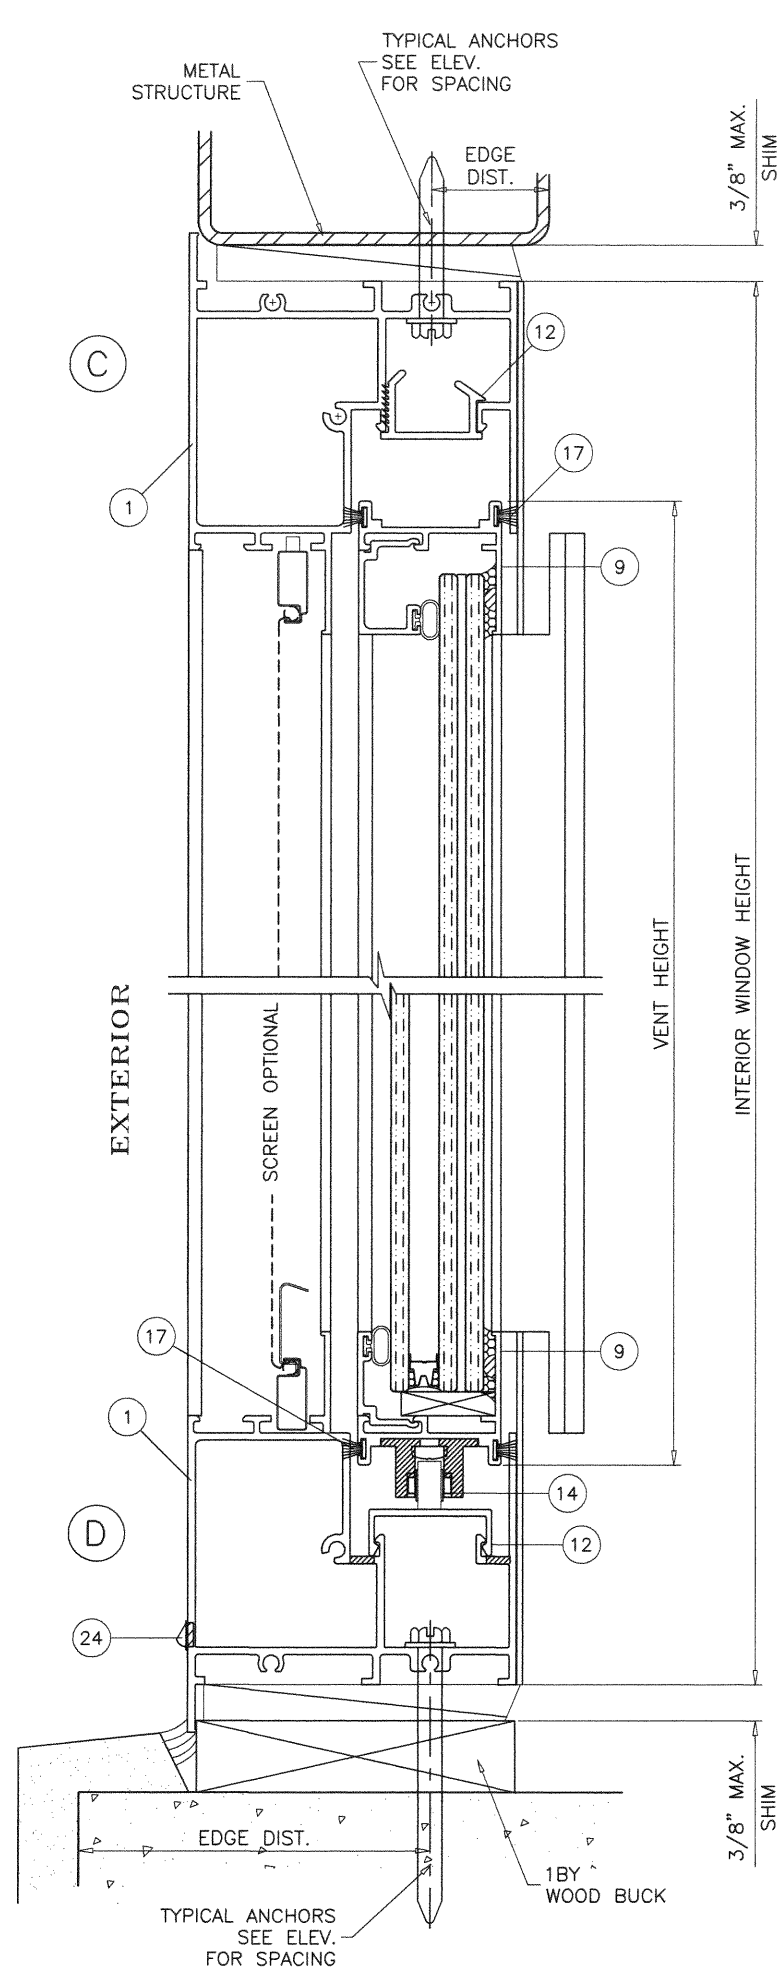

W1 = 5/16" X 2" NOTCH AT EACH END
W2 = 5/16" X 1-3/4" WEEP NOTCHES AT 4-1/2"
FROM EACH END AND 50" O.C. WITH BAFFLE.

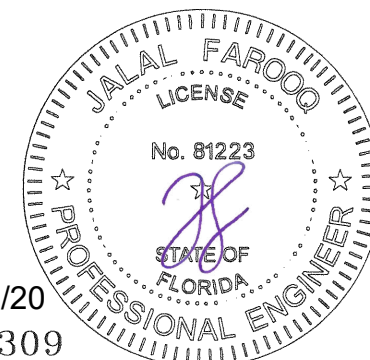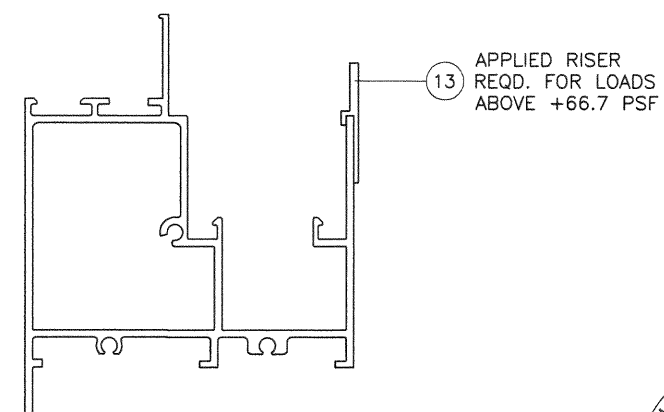

AL-FAROOQ CORPORATION
ENGINEERS & PRODUCT DEVELOPMENT
9360 SUNSET DRIVE, SUITE 220
MIAMI, FLORIDA 33173 (C.A.N. 3538)
TEL (305) 264-8100 FAX (305) 262-6978

SERIES-100HR ALUM HORIZ. ROLLING WDW. (L.M.I.)

Alcon Windows And Doors Corp.
7240 N.W. 46th Street
Miami, FL 33166
Tel. (305) 553-0229 Fax. (786) 363-8141

date: 07-25-19	revisions:	
scale: 1/2" = 1"	no	by description
dr. by: TARIQ		
chk. by:		
drawing no. 19-68F		
sheet 6 of 13		

WOOD BUCKS AND METAL STRUCTURE NOT BY 'ALCON WINDOWS' MUST SUSTAIN LOADS IMPOSED BY GLAZING SYSTEM AND TRANSFER THEM TO THE BUILDING STRUCTURE.




TYPICAL ANCHORS: SEE ELEV. FOR SPACING
1/4" DIA. ULTRACON+ BY 'DEWALT' (Fu=164 KSI, Fy=148 KSI)
INTO WOOD STRUCTURES
2" MIN. PENETRATION INTO WOOD (HEAD/SILL/JAMBS)
THRU 1BY OR 2BY WOOD BUCKS INTO CONC. OR BLOCKS
1-1/4" MIN. EMBED INTO CONCRETE (HEAD/SILL/JAMBS)
1-1/4" MIN. EMBED INTO BLOCKS (JAMBS)

DIRECTLY INTO CONCRETE OR BLOCKS
2" MIN. EMBED INTO CONCRETE (HEAD/SILL/JAMBS)
2" MIN. EMBED INTO GROUT FILLED BLOCKS (JAMBS)


1/4" DIA. TEKS OR SELF-DRILLING SCREWS (GRADE 5 CRS)
INTO F.B.C. APPROVED MULLIONS
OR
INTO METAL STRUCTURES (HEAD/SILL/JAMBS)
(3) THREADS MIN. TO EXTEND BEYOND METAL THICKNESS
ALUMINUM: 1/8" THK. MIN. (6063-T5 MIN.)
STEEL: 1/8" THK. MIN. (Fy = 36 KSI MIN.)
(STEEL IN CONTACT WITH ALUMINUM TO BE PLATED OR PAINTED)

TYPICAL EDGE DISTANCE
INTO CONCRETE AND BLOCKS = 2-1/2" MIN.
INTO WOOD STRUCTURE = 1" MIN.
INTO METAL STRUCTURE = 3/4" MIN.

WOOD AT HEAD, SILL OR JAMBS SG = 0.55 MIN.
CONCRETE AT HEAD, SILL OR JAMBS f'c = 3000 PSI MIN.
C-90 HOLLOW/FILLED BLOCK AT JAMBS f'm = 2000 PSI MIN.

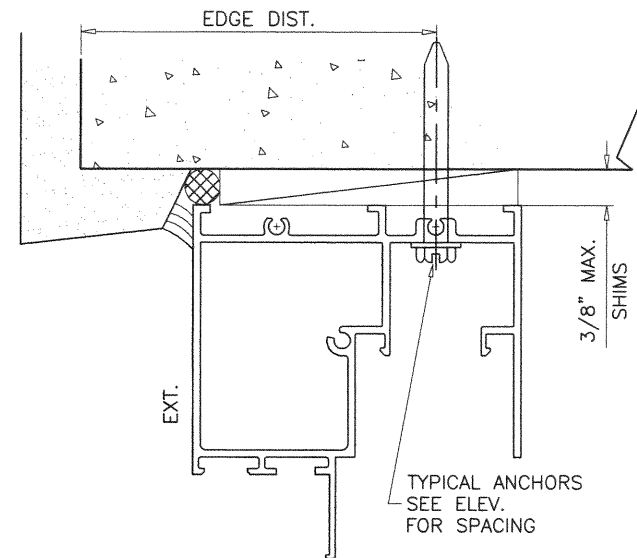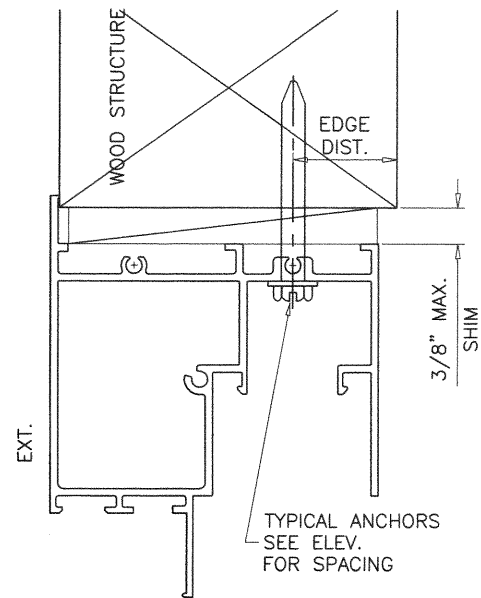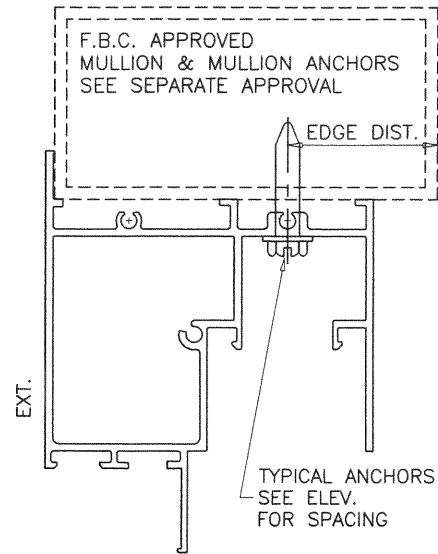

FLUSH FRAME WITH TRIMMED EXTERIOR FLANGE

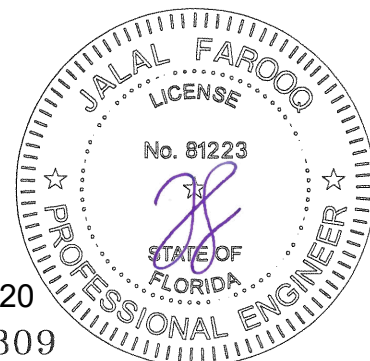

8/11/20
FL #30309

af c
AL-FAROOQ CORPORATION
ENGINEERS & PRODUCT DEVELOPMENT
9360 SUNSET DRIVE, SUITE 220
MIAMI, FLORIDA 33173
TEL. (305) 264-8100 FAX. (305) 262-6978
COMP-ANL \ 19-68F-AWC


SERIES-100HR ALUM HORIZ. ROLLING WDW. (L.M.I.)
Alcon Windows And Doors Corp.
7240 N.W. 46th Street
Miami, FL. 33166
Tel. (305) 553-0229 Fax. (786) 363-8141

revisions:	
no	date

date:	scale:	dr. by:	chk. by:
07-25-19	1/2" = 1"	TARIQ	

by	description



drawing no.
19-68F
sheet 7 of 13

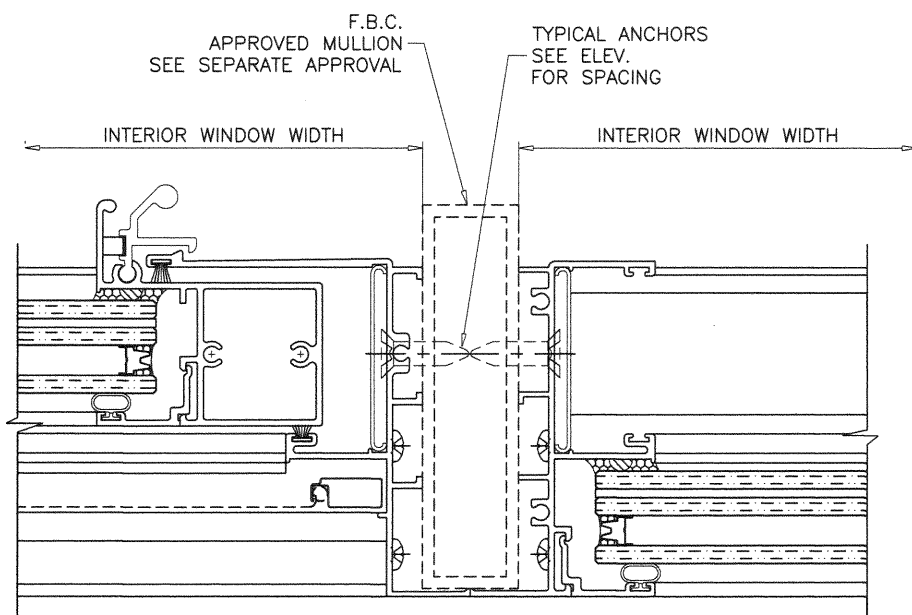

A circular professional engineer seal for Jalal Farooq. The outer ring contains the text "JALAL FAROOQ" at the top and "PROFESSIONAL ENGINEER" at the bottom, separated by two stars. Inside the ring, the word "LICENSE" is at the top and "STATE OF FLORIDA" is at the bottom. In the center, the license number "No. 81223" is displayed above a stylized signature. The seal is stamped over a document that includes the text "1/20" and "309" in the bottom left corner.

COMP--ANL\19-68F--AWC


sheet 9 of 13

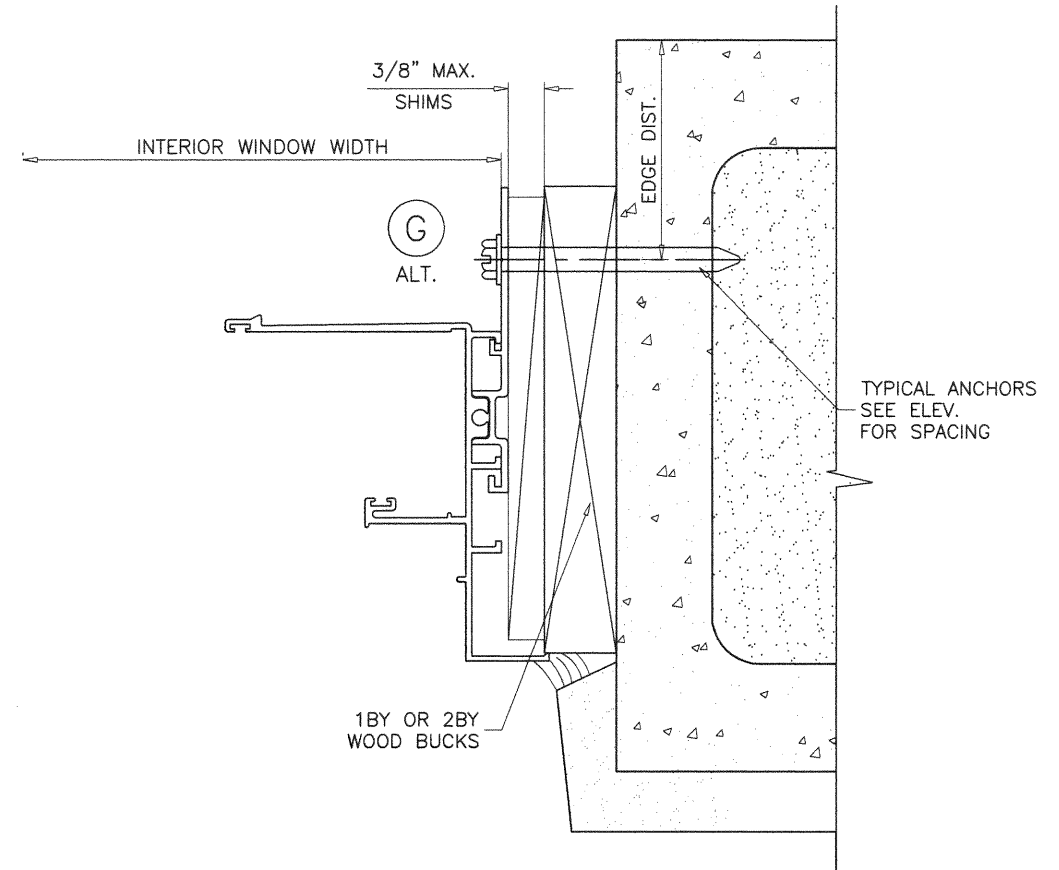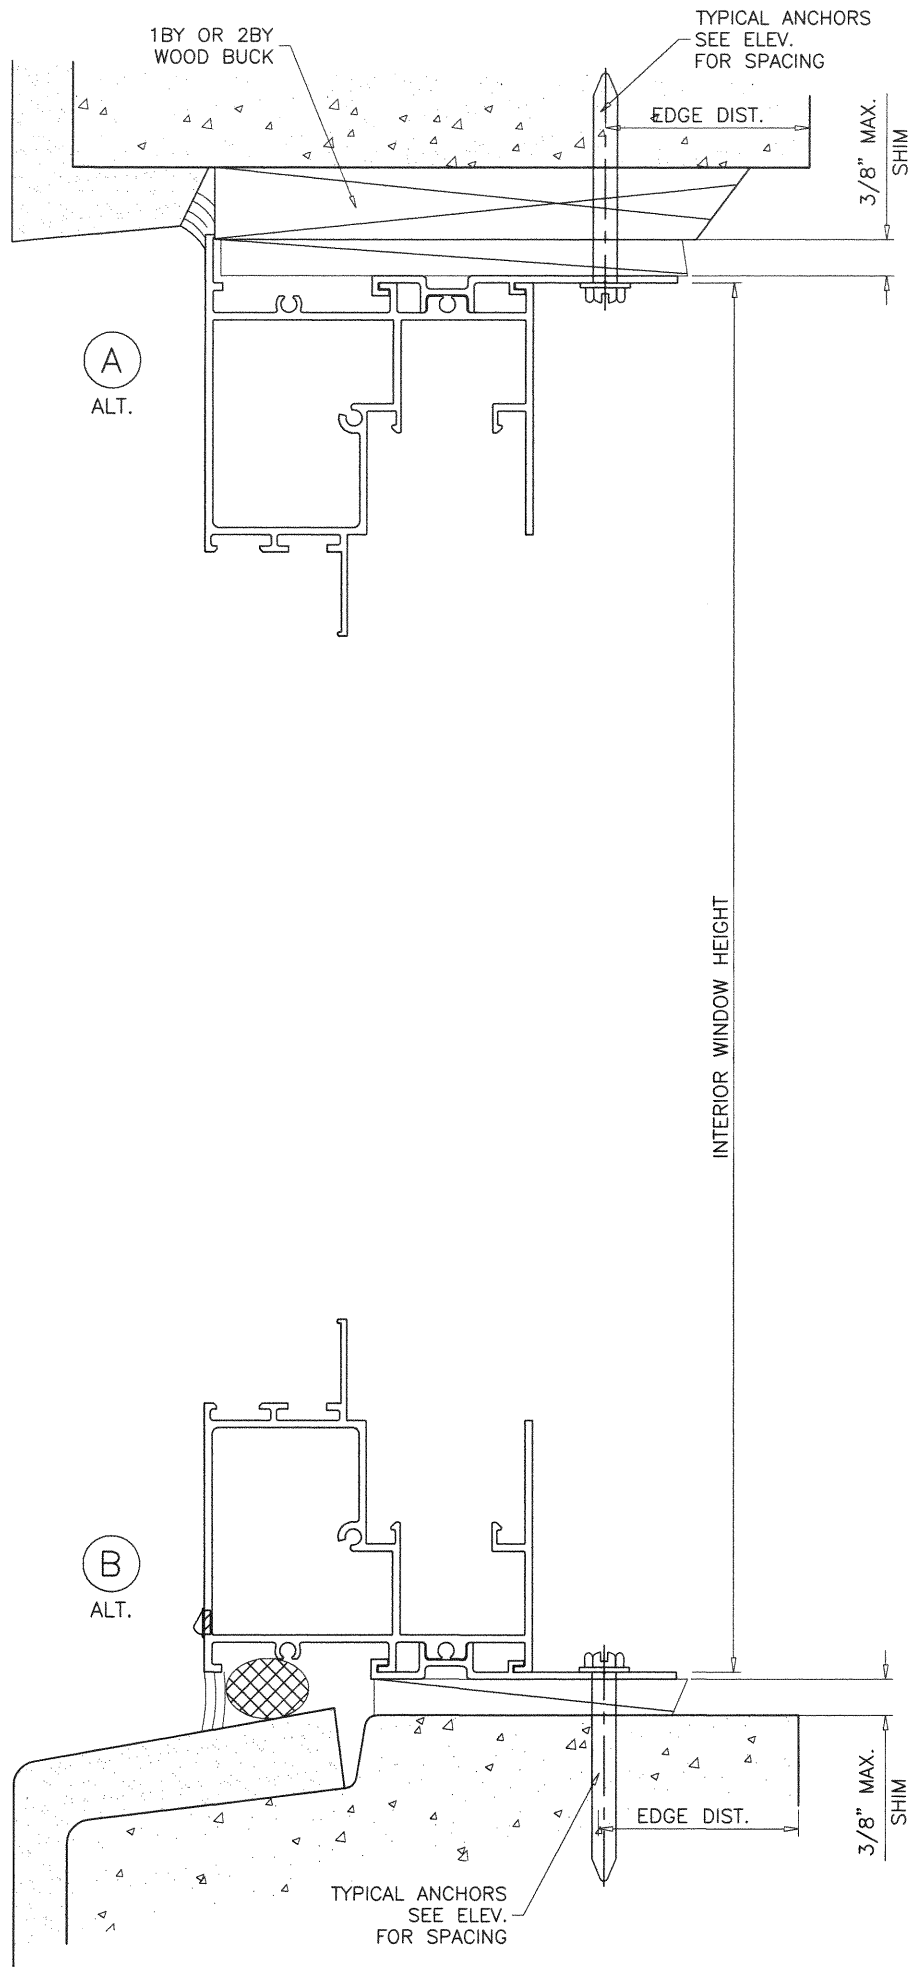

INSTALLATION DETAILS WITH ANCHOR CLIP (FLUSH & FLANGE FRAMES)

WINDOWS CAN BE INSTALLED BY USING ANCHOR CLIPS AT HEAD, SILL AND JAMBS.
CLIP INSTALLATION CAN BE IN ANY SUBSTRATE SHOWN FOR ANCHORS THRU FRAMES
SEE SHEETS 6 THRU 9 FOR DETAILS

8/11/20
FL #30309

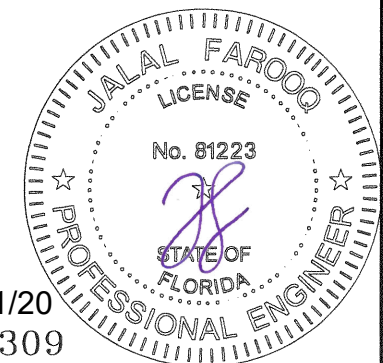

af c
AL-FAROOQ CORPORATION
ENGINEERS & PRODUCT DEVELOPMENT
9360 SUNSET DRIVE, SUITE 220
MIAMI, FLORIDA 33173 (C.A.N. 3538)
TEL. (305) 264-8100 FAX. (305) 262-9978
COMP-ANL\19-68F-AWC

SERIES-100HR ALUM. HORIZ. ROLLING WDW. (L.M.I.)
Alcon Windows And Doors Corp.
7240 N.W. 46th Street
Miami, FL. 33166
Tel. (305) 553-0229 Fax. (786) 363-8141


revisions:		date: 07-25-19		scale: 1/2" = 1"		dr. by: TARIQ		chk. by:	
no	date	no	date	no	date	no	date	no	date

drawing no.
19-68F
sheet 10 of 13

ITEM	PART #	QUANTITY	DESCRIPTION	MATERIAL	MANF./SUPPLIER/REMARKS
1	101B	1	FRAME HEAD/SILL	6063-T6	PROFILE
2	G107	1	HEAD COVER	PVC	CENTRAL PLASTICS
3	116	AS REQD.	FRAME JAMB (MOVING/FIXED)	6063-T6	PROFILE
4	104	AS REQD.	FRAME JAMB (MOVING)	6063-T6	PROFILE
5	G104	AS REQD.	JAMB COVER	PVC	CENTRAL PLASTICS
6	108	1/ VENT	FIXED MTG. RAIL	6063-T6	PROFILE
7	107	1/ VENT	VENT INTERLOCK W/ HANDLE	6063-T6	PROFILE
7A	118	1/ VENT	VENT INTERLOCK W/O HANDLE	6063-T6	PROFILE
8	106	1/ VENT	JAMB STILE	6063-T6	PROFILE
9	102	2/ VENT	TOP AND BOTTOM RAIL	6063-T6	PROFILE
10	115	AS REQD.	GLAZING BEAD (7/16" LAM. GLASS)	6063-T6	PROFILE
10A	103	AS REQD.	GLAZING BEAD (INSUL. LAM. GLASS)	6063-T6	PROFILE
10B	119	AS REQD.	GLAZING BEAD (5/16" LAM. GLASS)	6063-T6	PROFILE
11	111	AS REQD.	FIX. STILE REINFORCING (FULL LENGTH)	6063-T6	PROFILE
12	110	AS REQD.	TRACK	6063-T6	PROFILE
13	114	AS REQD.	SILL RISER	6063-T5	PROFILE
14	G101	2/ VENT	ROLLER HOUSING	NYLON	M&M PLASTICS
15	#10 X 1 3/4"	AS REQD.	FRAME/VENT ASSEMBLY FASTENERS	CRS	PH PH SMS
16	#10 X 2"	2/ VENT	SHEAR BLOCK ASSEMBLY FASTENERS	CRS	PH PH SMS
17	W71321	AS REQD.	FIN SEAL W'STRIPPING	-	ULTRAFAB
18	G20618	AS REQD.	GLAZING BEAD BULB	NEOPRENE	ULTRAFAB
19	109	AS REQD.	ANCHOR CLIP	6063-T6	PROFILE
20	W71221	AS REQD.	JAMB STILE W'STRIPPING	VINYL	ULTRAFAB
21	-	AS REQD.	SETTING BLOCK AT 1/4 POINTS	EPDM	DUROMETER 80±5 SHORE A
22	SL203P	2/ VENT	SWEEP LATCH, AT 9 1/2" FROM EACH END	ZAMAK	SULLIVAN & ASSOC.
22A	#8 X 1/2"	2/ LATCH	LATCH INST. SCREW	ST. STEEL	PH FH SMS
23	-	2/ VENT	SPRING LOADED LATCH, AT 10" FROM EACH END	6063-T6	ALTERNATE TO SWEEP LATCH
23A	G106	2/ LATCH	LATCH SPRING	ST. STEEL	SULLIVAN & ASSOC.
24	WA2L	2/ WDW.	HI-FLOW WEEPER	-	SULLIVAN & ASSOC.
25	FLB50-CLEAR	AS REQD.	GLASS SPACER/BUMPER	SILICONE	FRANK LOWE
26	-	OPTIONAL	5/16" BOX SCREEN	-	OPTIONAL
27	WL02	AS REQD.	AUTOMATIC LOCK	-	ROTO HARDWARE
28	-	AS REQD.	RETICULATED FOAM BAFFLE 30 PPI (1/2" X 1/2" X 1-1/2" LONG)	-	PREFERRED ENGINEERING PRODUCTS
29	-	-	-	-	-

SEALANT:

ALL JOINTS AND FRAME CONNECTIONS SEALED WITH
WHITE/ALUMINUM COLORED GENERAL PURPOSE SILICONE.

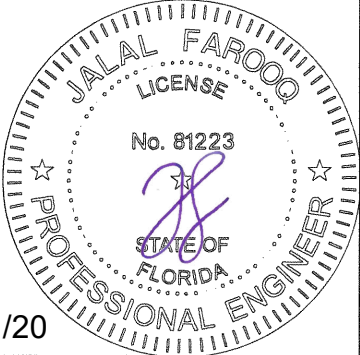

8/11/20

**AL-FAROOQ CORPORATION**
ENGINEERS & PRODUCT DEVELOPMENT
9360 SUNSET DRIVE, SUITE 220
MIAMI, FLORIDA 33173
TEL. (305) 264-8100 FAX. (305) 262-6978
(C.A.N. 3538)

SERIES-100HR ALUM HORIZ. ROLLING WDW. (L.M.I.)
















Alcon Windows And Doors Corp.
7240 N.W. 46th Street
Miami, FL. 33166
Tel. (305) 553-0229 Fax. (786) 363-8141

revisions:
no. date by description

date: 07-25-19
scale: 1/2" = 1"
dr. by: TARIQ
chk. by:

drawing no.
19-68F
sheet 11 of 13

COMP-ANL \ 19-68F-AWC

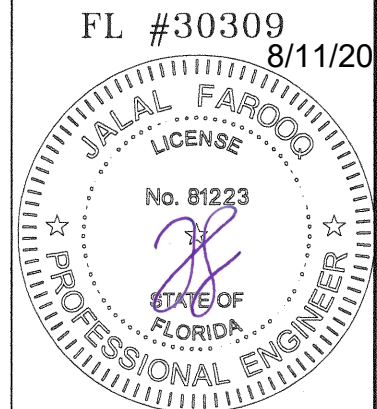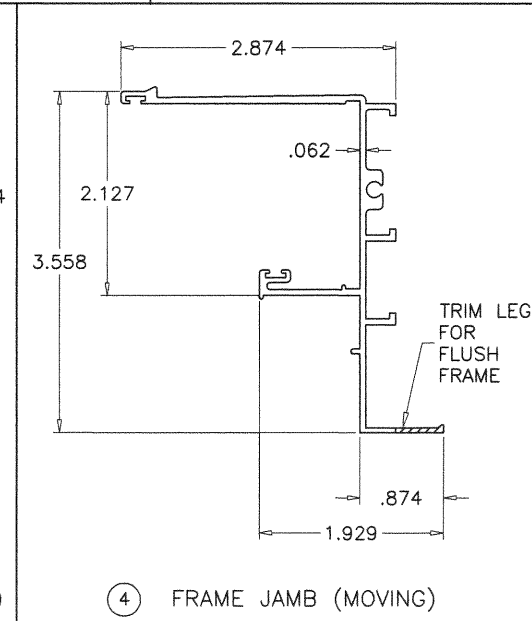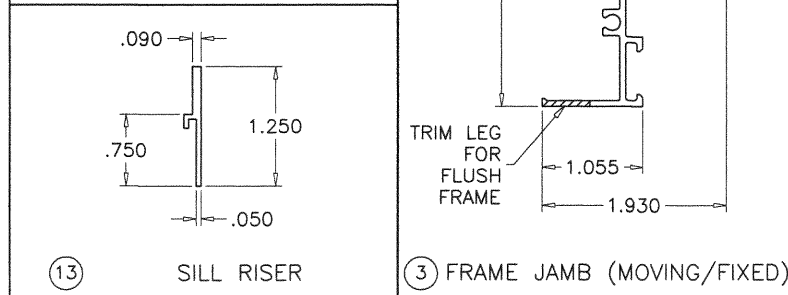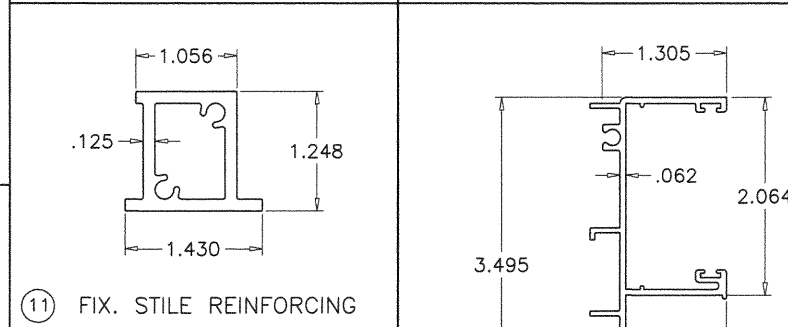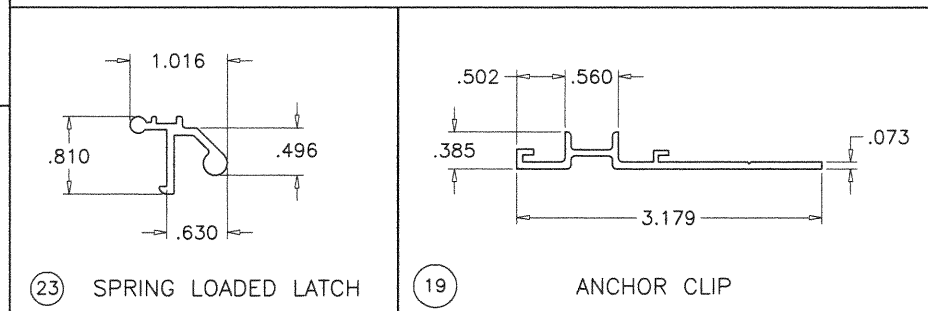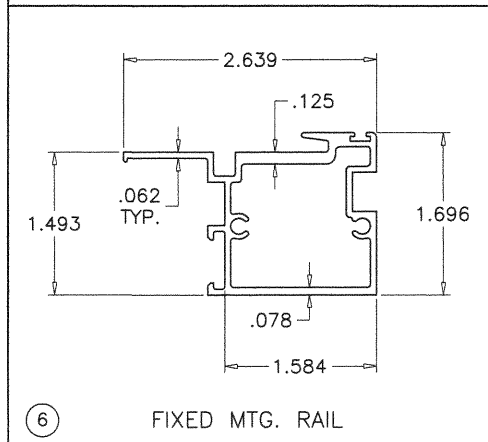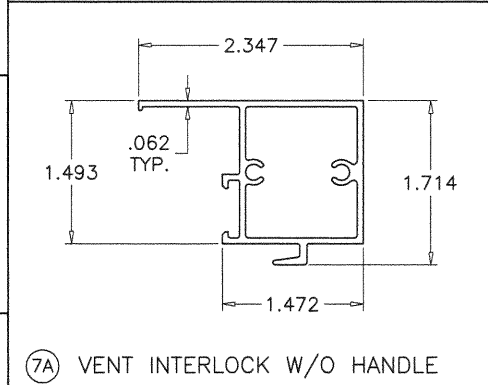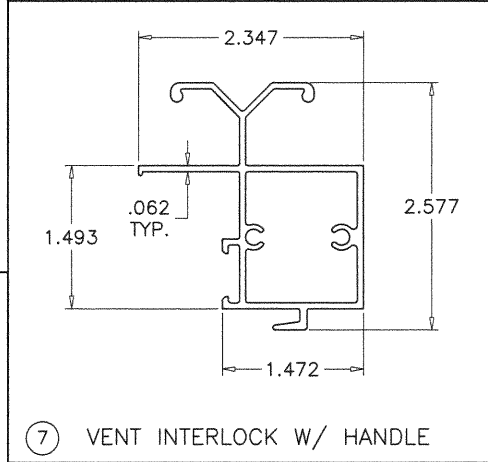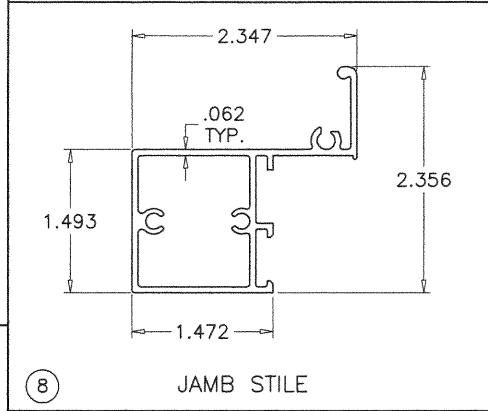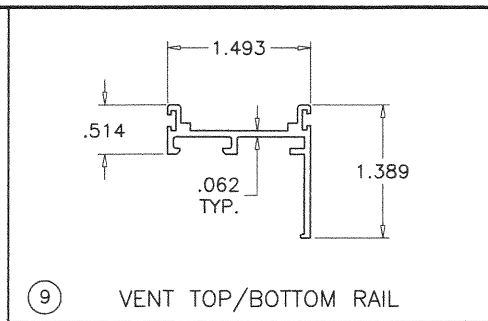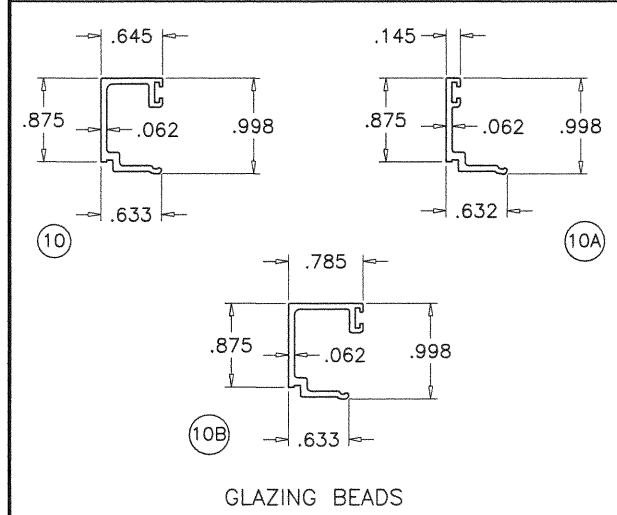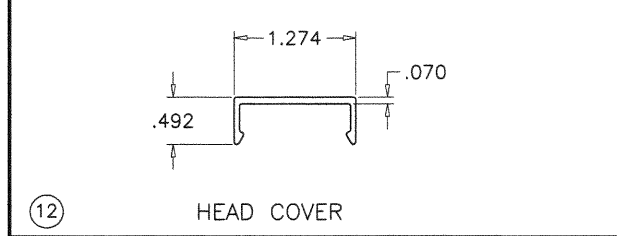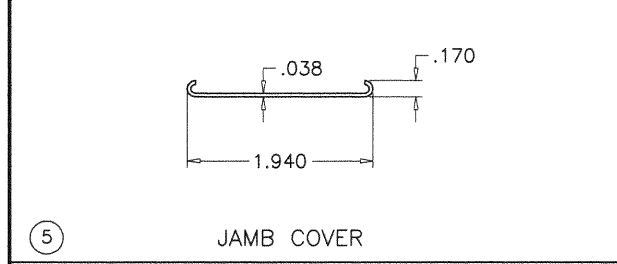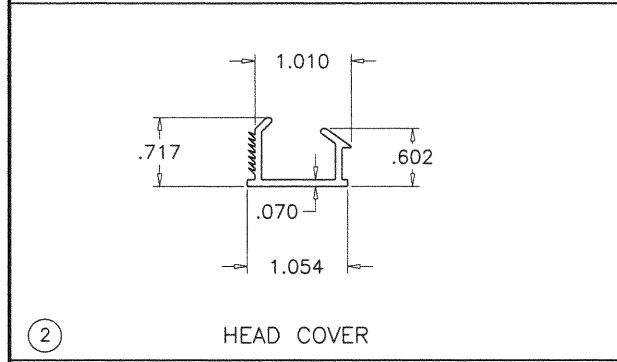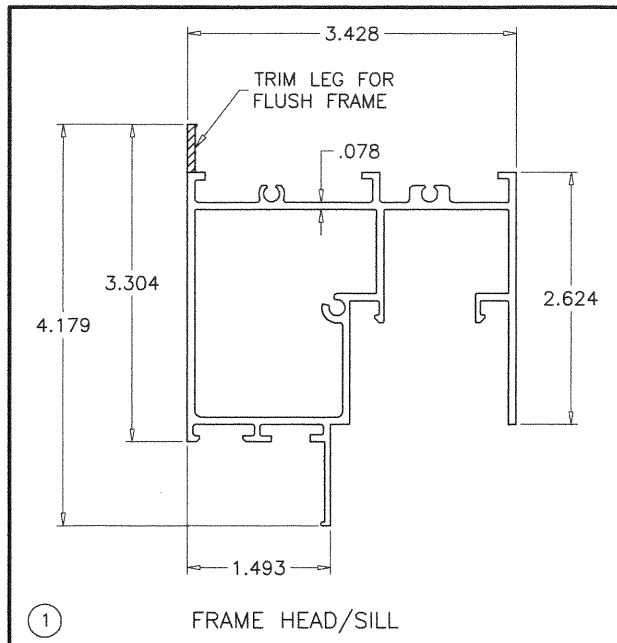

AL-FAROOQ CORPORATION
ENGINEERS & PRODUCT DEVELOPMENT
9360 SUNSET DRIVE, SUITE 220
MIAMI, FLORIDA 33173
TEL. (305) 264-8100 FAX. (305) 262-6978

COMP-ANL\19-68F-AWC

SERIES-100HR ALUM HORIZ. ROLLING WDW. (L.M.I.)

Alcon Windows And Doors Corp.
7240 N.W. 46th Street
Miami, FL. 33166
Tel. (305) 553-0229 Fax. (786) 363-8141

revisions:

no	date	by	description

date: 07-25-19
scale: 1/2" = 1"
dr. by: TARIQ
chk. by:

drawing no.
19-68F
sheet 12 of 13

